


Montana Fish Wildlife and Parks

Red Hill WMA
Boundary fence

Lewistown MT.

FWP # 7135315

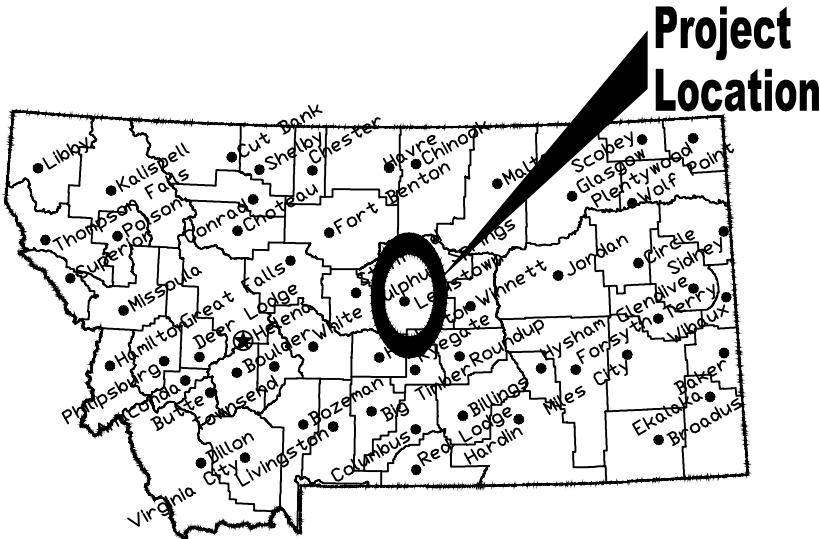


Location Map

No Scale



Figure 1. Location of Red Hill Road – East Fork Access Acquisition (Red section) in the Big Snowy Mountains, ~20 miles south of Lewistown, MT.

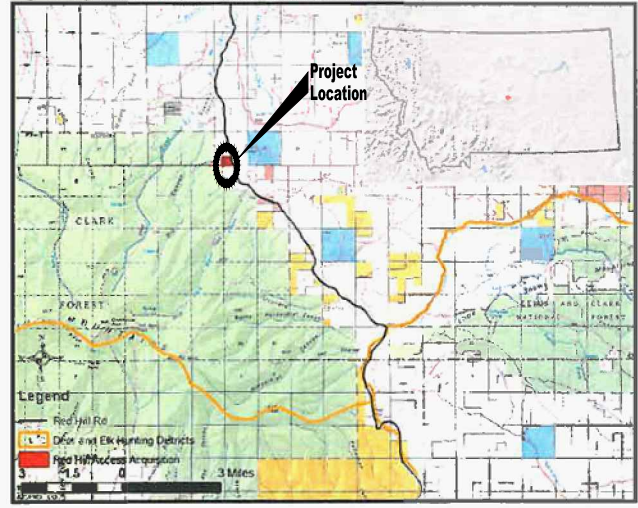

Vicinity Map

No Scale

MONTANA FISH, WILDLIFE AND PARKS
DESIGN AND CONSTRUCTION SECTION

MAILING ADDRESS: PHYSICAL ADDRESS:
PO BOX 200701 1522 9th AVENUE
HELENA, MT 59620-0701 HELENA, MT 59601
TEL 406.841.4000
FAX 406.841.4004
fwp.mt.gov/Doing Business/Design&Construction

DRAWING INDEX

1	COVER SHEET	9	--
2	FENCE LOCATION	10	--
3	FENCE DETAILS	11	--
4	FENCE DETAILS	12	--
5	--	13	--
6	--	14	--
7	--	15	--
8	--	16	--



P. Valle	5-2014	APPROVED BY:	DATE:	APPROVED BY:	DATE:
DRAWN BY:	DATE:	APPROVED BY:	DATE:	APPROVED BY:	DATE:
Mark	5-2014	APPROVED BY:	DATE:	APPROVED BY:	DATE:
CHECKED BY:	DATE:	APPROVED BY:	DATE:	APPROVED BY:	DATE:




Red Hill WMA
Near Lewistown


SHEET: 1 of 4


New Wire Gate


New Fence

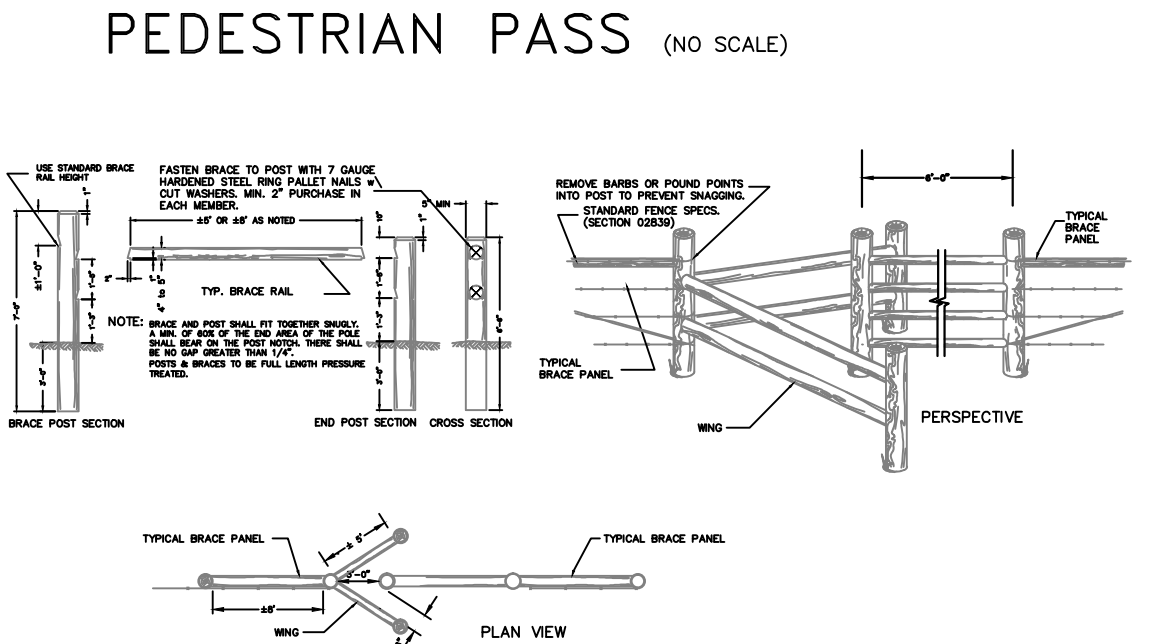

New Fence
Tie To Existing
FWP Panels
Each Side of Road

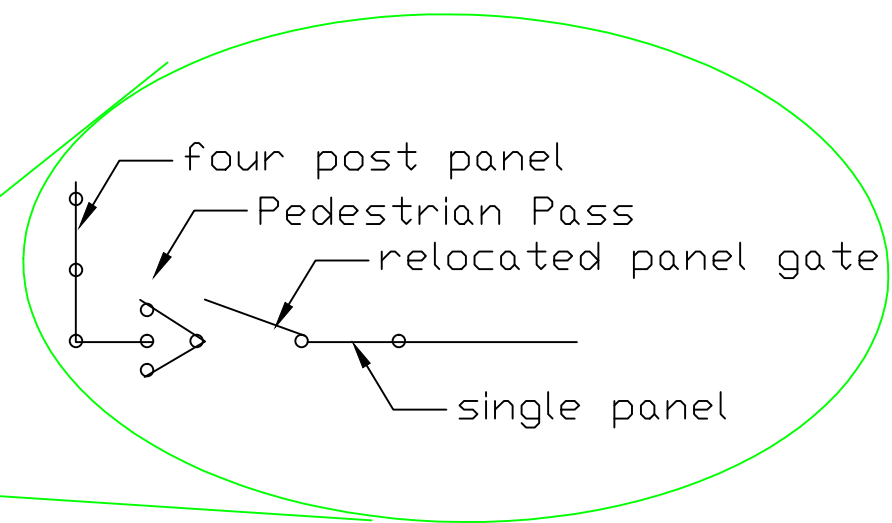

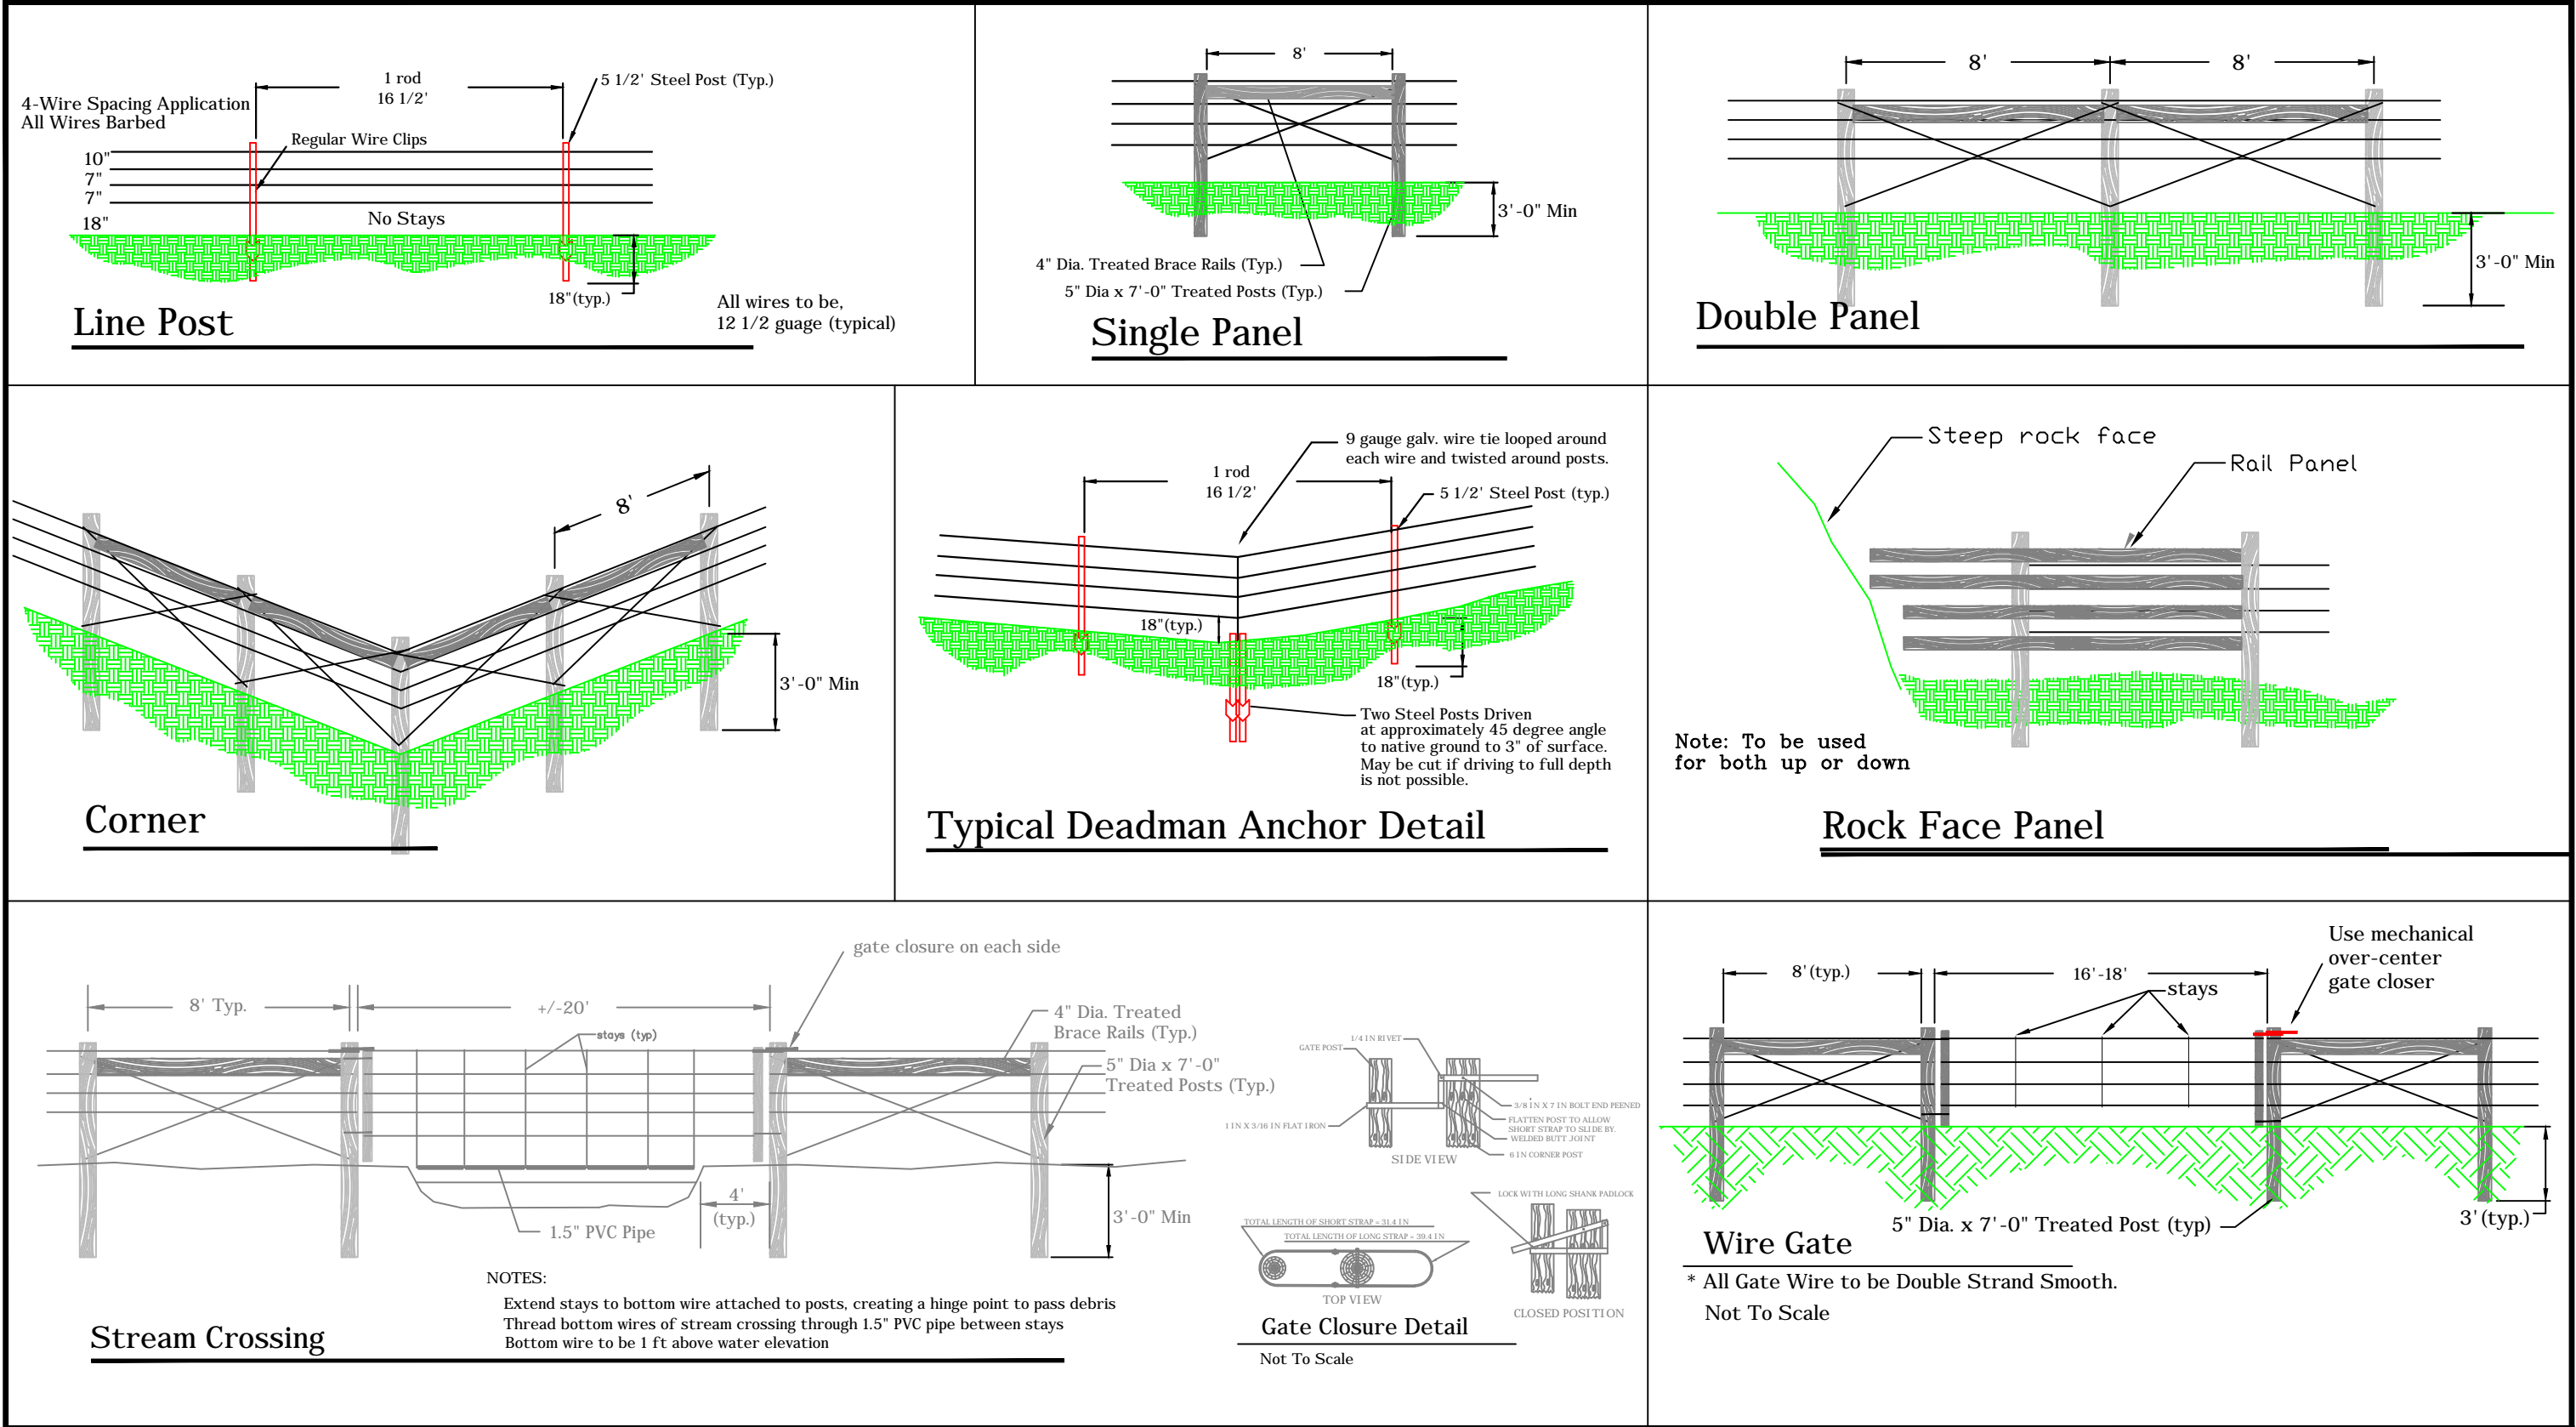


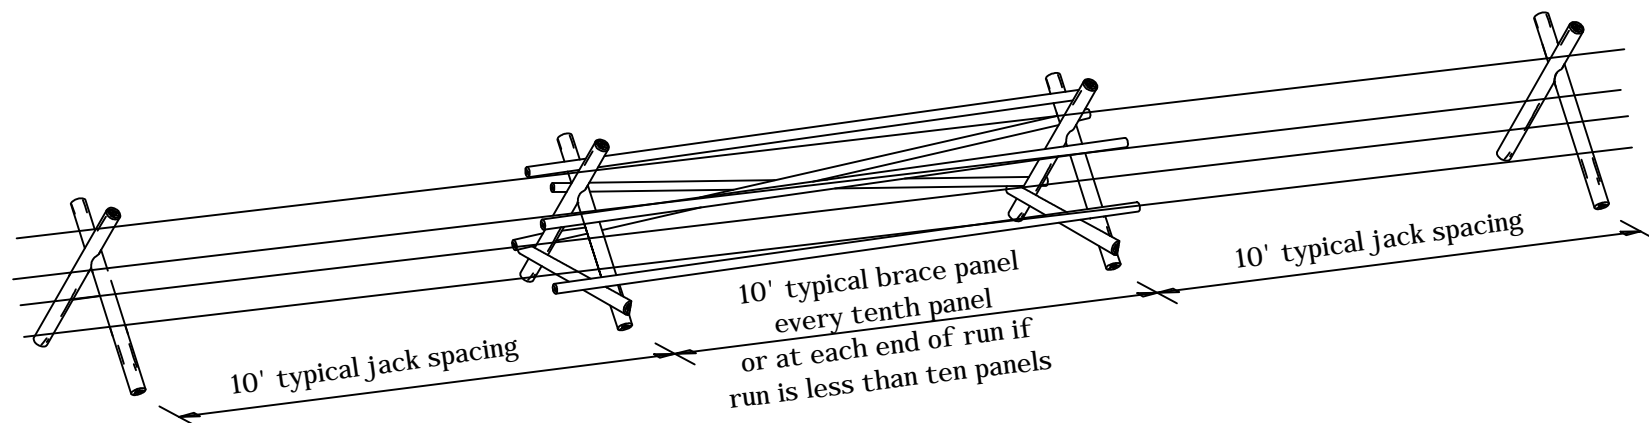

Jack posts min. 5" diameter, 52" long, peeled, machine notched and butt treated per AWP standards.

Machine notch jack posts at joints to provide secure attachments. Paint notched areas with a preservative that meets AWP standards.

Provide split rail at bottom of brace panel jacks to add rigidity.

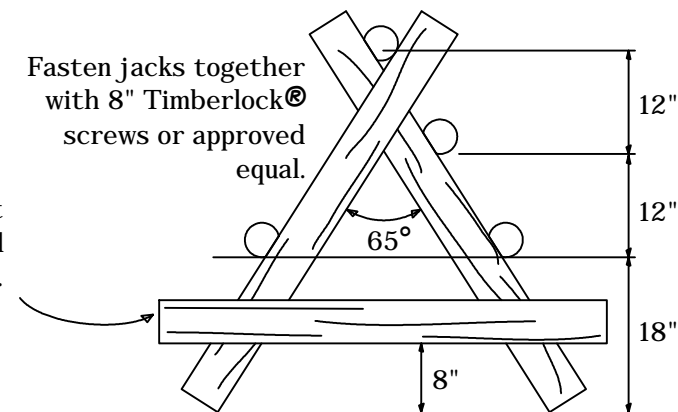

NOTES:

Treat all jacks, rails, and braces to AWP Standards. Provide certification to Project Manager in advance of installation.


Install entire jack leg fence width on FWP property. Ensure jack legs and pedestrian pass posts are within FWP property boundary.

Coat any in-field notching or cutting of posts or rails with an approved AWP treatment.

Install jacks at half of standard spacing and space rails evenly across jacks when "double jacks" are specified.

Rail Jackleg Fence

(Not to Scale)

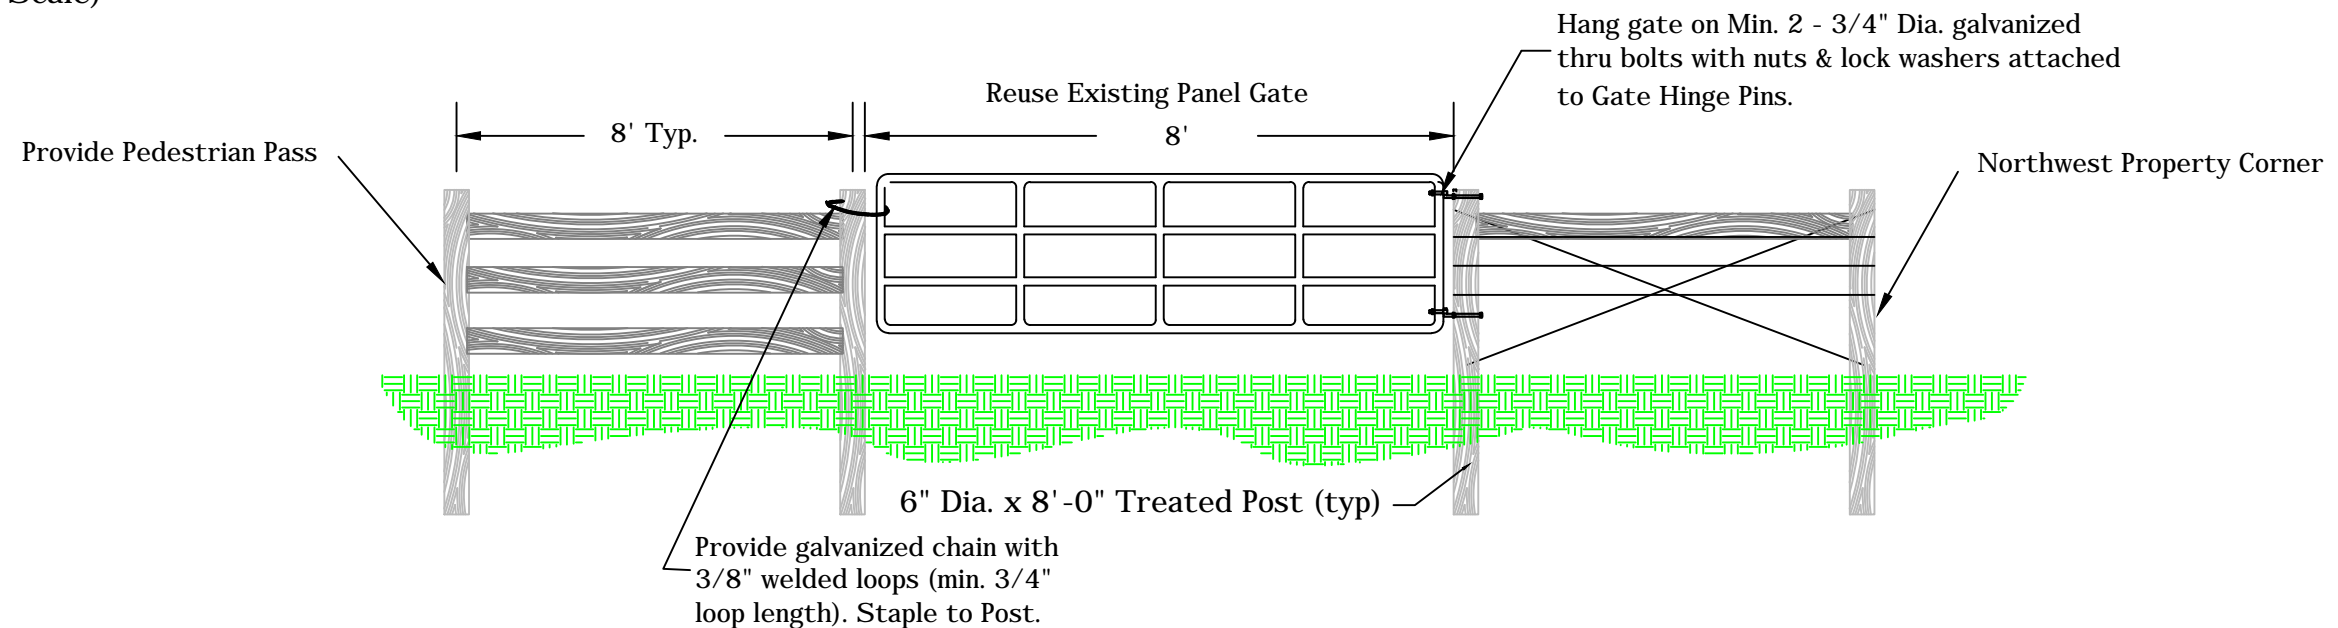

Panel Gate

M. McNearney	2/2012				
DRAWN BY:	DATE:	REVISED BY:	DATE:	APPROVED BY:	DATE:
CHECKED BY:	DATE:	APPROVED BY:	DATE:	APPROVED BY:	DATE:



**Montana Fish,
Wildlife & Parks**

Fencing Details
Red Hill WMA

SHEET: 4
of 4